




断面図 ①—①
(S=1:100)

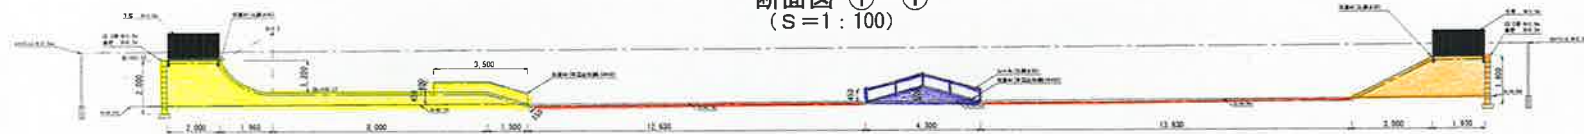

平面図
(S=1:100)

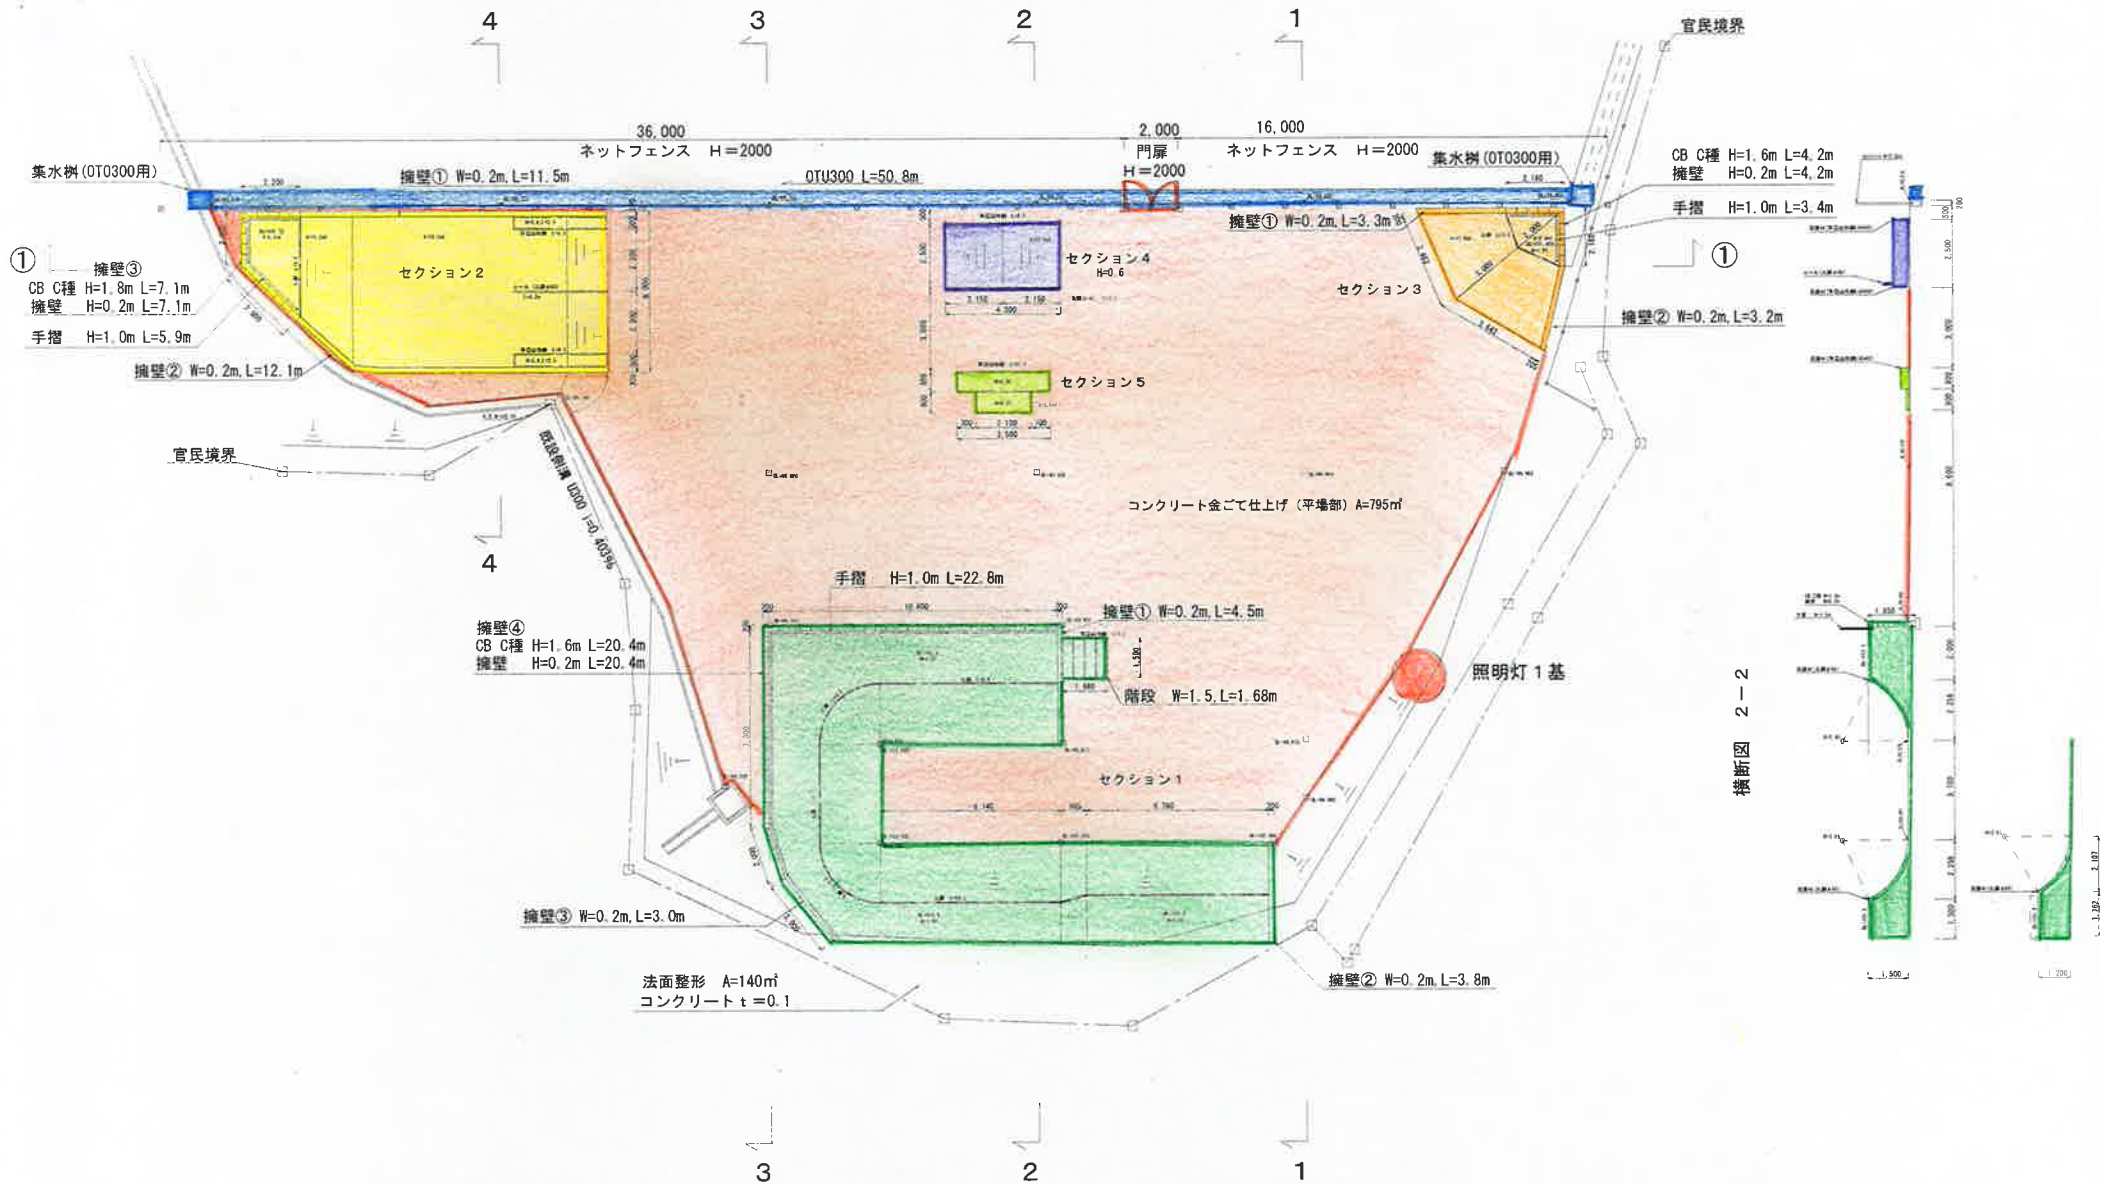

横断面 2-2

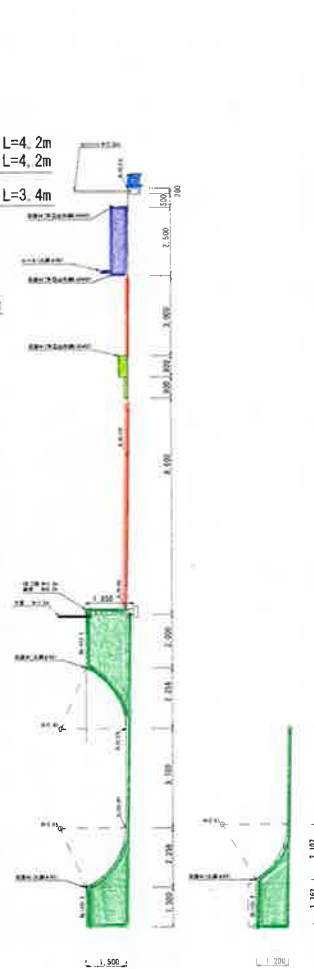



セクション1



セクション2



セクション3



セクション4



セクション5